

THE CORPORATION OF THE CITY OF PETERBOROUGH

BY-LAW NUMBER 08-120

BEING A BY-LAW TO AMEND THE ZONING FOR 577 ARMOUR ROAD

THE CORPORATION OF THE CITY OF PETERBOROUGH BY THE COUNCIL THEREOF HEREBY ENACTS AS FOLLOWS:

1. **Map 13** forming part of Schedule 'A' to By-law 97-123 is amended by changing the area shown on the sketch attached hereto as Schedule 'A' **from R.1, R.2, R.3 to R.1, R.2, R.3 – 189 – 'H'**.
2. The 'H' – Holding Symbol will be removed from the Zoning By-law upon Site Plan Approval being granted for the subject property.


By-law read a first, second and third time this 7th day of July, 2008

(Sgd.) D. Paul Ayotte, Mayor

(Sgd.) Leigh Doughty, Deputy Clerk



SCHEDULE 'A' TO
BYLAW 2008 - 120
PASSED THE 7th DAY
OF JULY 2008
MAYOR
CLERK

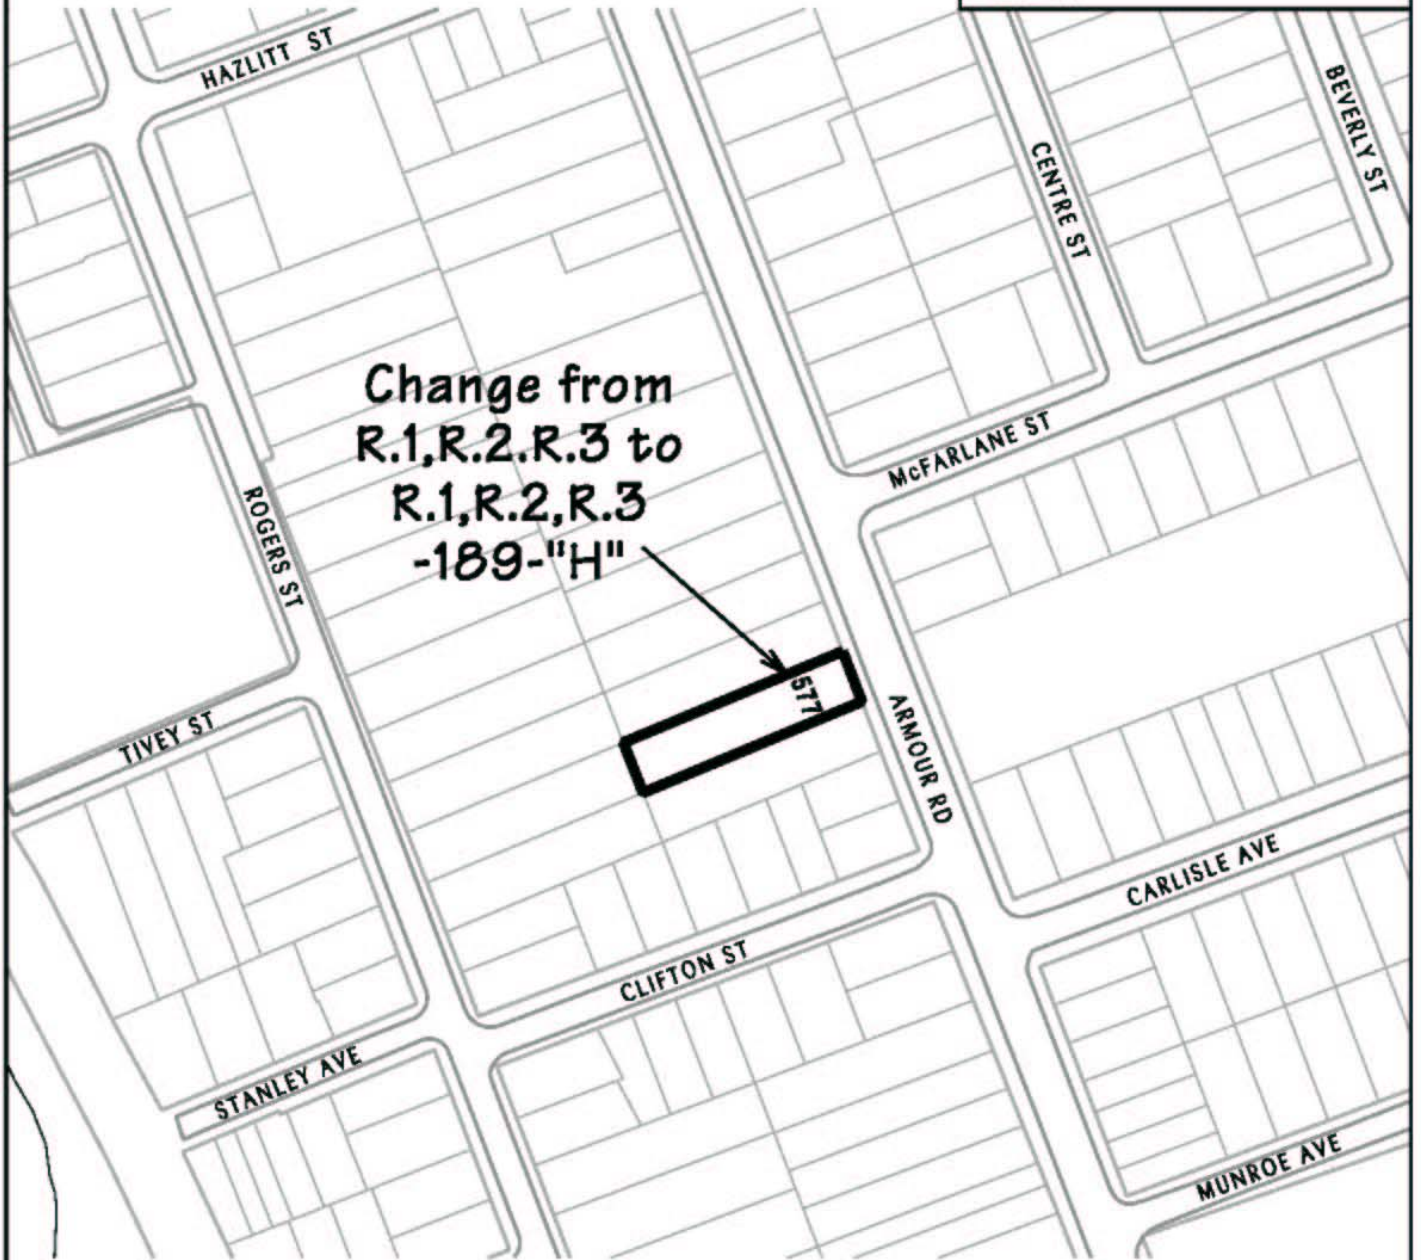

Change from
R.1,R.2,R.3 to
R.1,R.2,R.3
-189-"H"

City of
Peterborough

The "City of Peterborough," its employees, or agents, do not undertake to guarantee the validity of the contents of this digital or hardcopy mapfile, and will not be liable for any claims for damages or loss arising from their application or interpretation, by any party. It is not intended to replace a survey or to be used for legal description.

File: z0809

Scale: 1:2000