

NORTH ELEVATION

SCALE 1:50


TACBOC
STANDARD DETAIL

TITLE
SAMPLE DRAWING
ELEVATION

DWG. NO.

A03d

2007

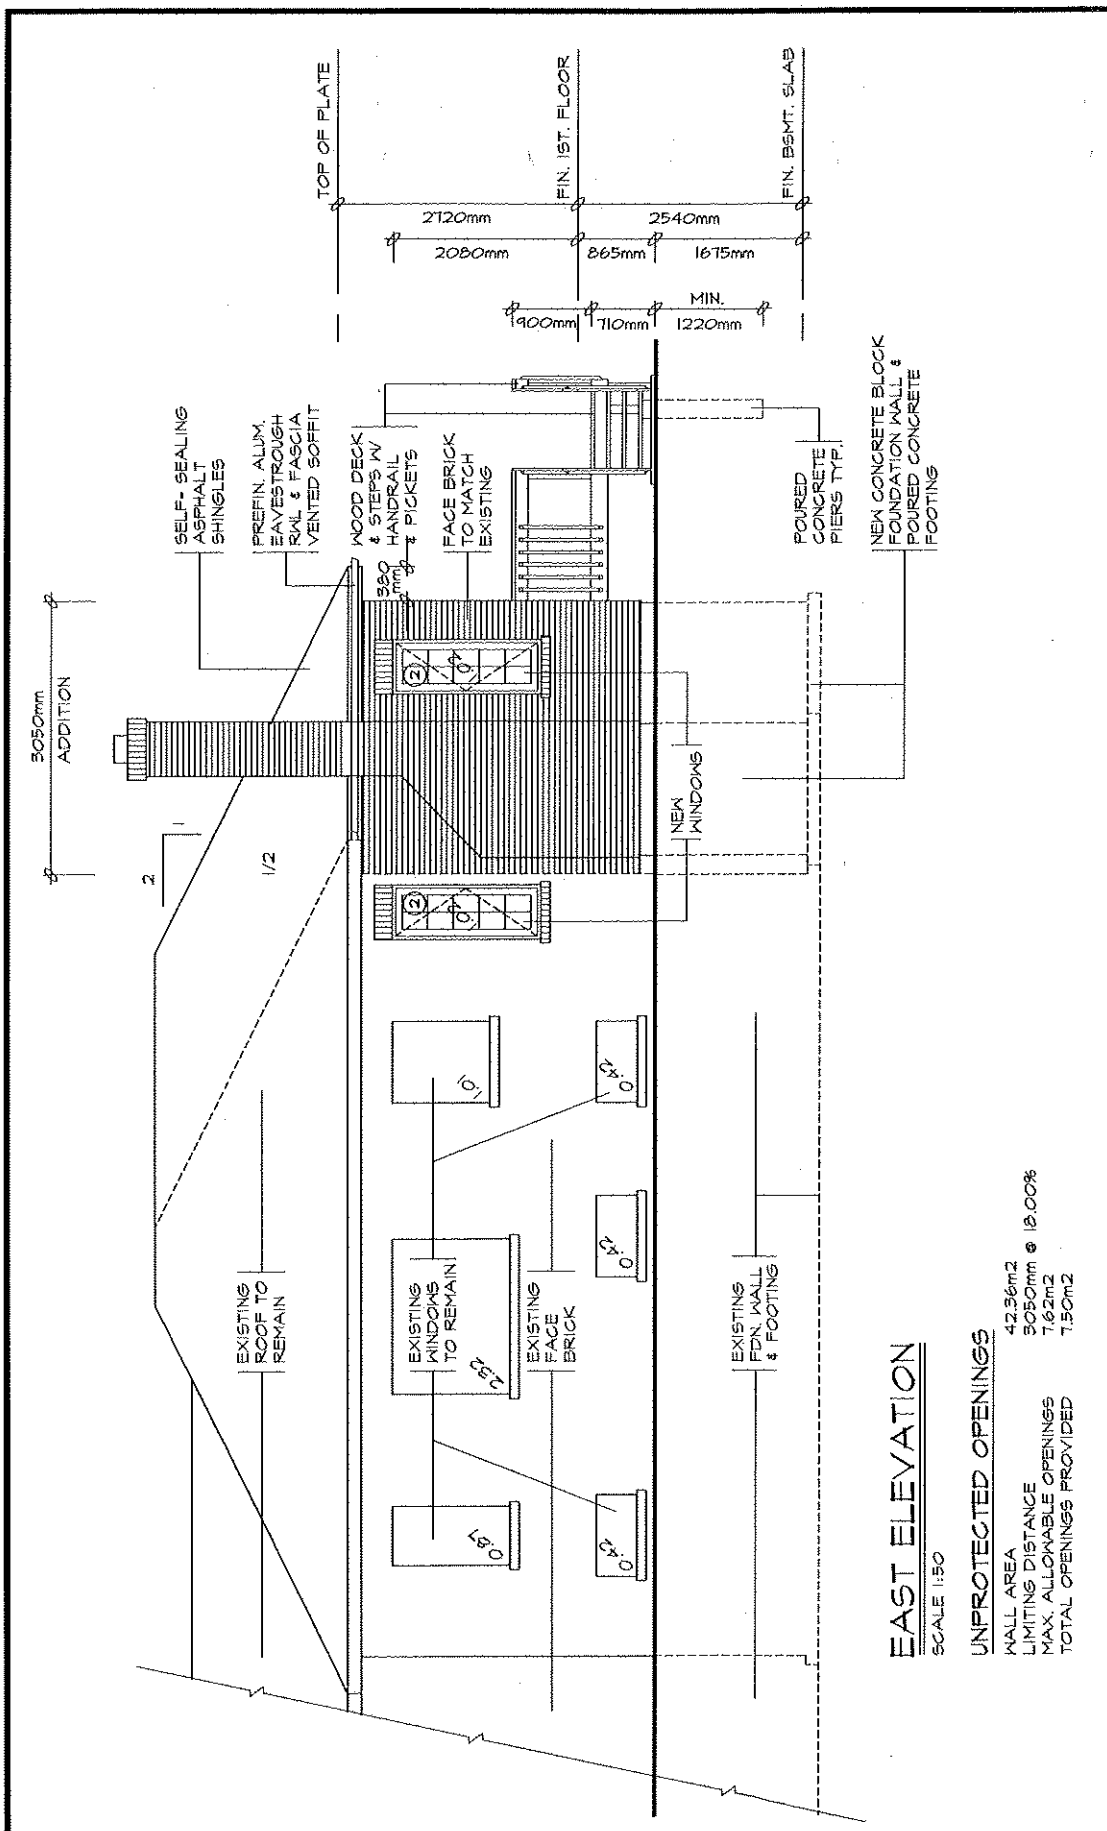


EAST ELEVATION

SCALE 1:50

UNPROTECTED OPENINGS

WALL AREA	42.56m ²
LIMITING DISTANCE	3050mm @ 19.00%
MAX. ALLOWABLE OPENINGS	7.62m ²
TOTAL OPENINGS PROVIDED	7.50m ²

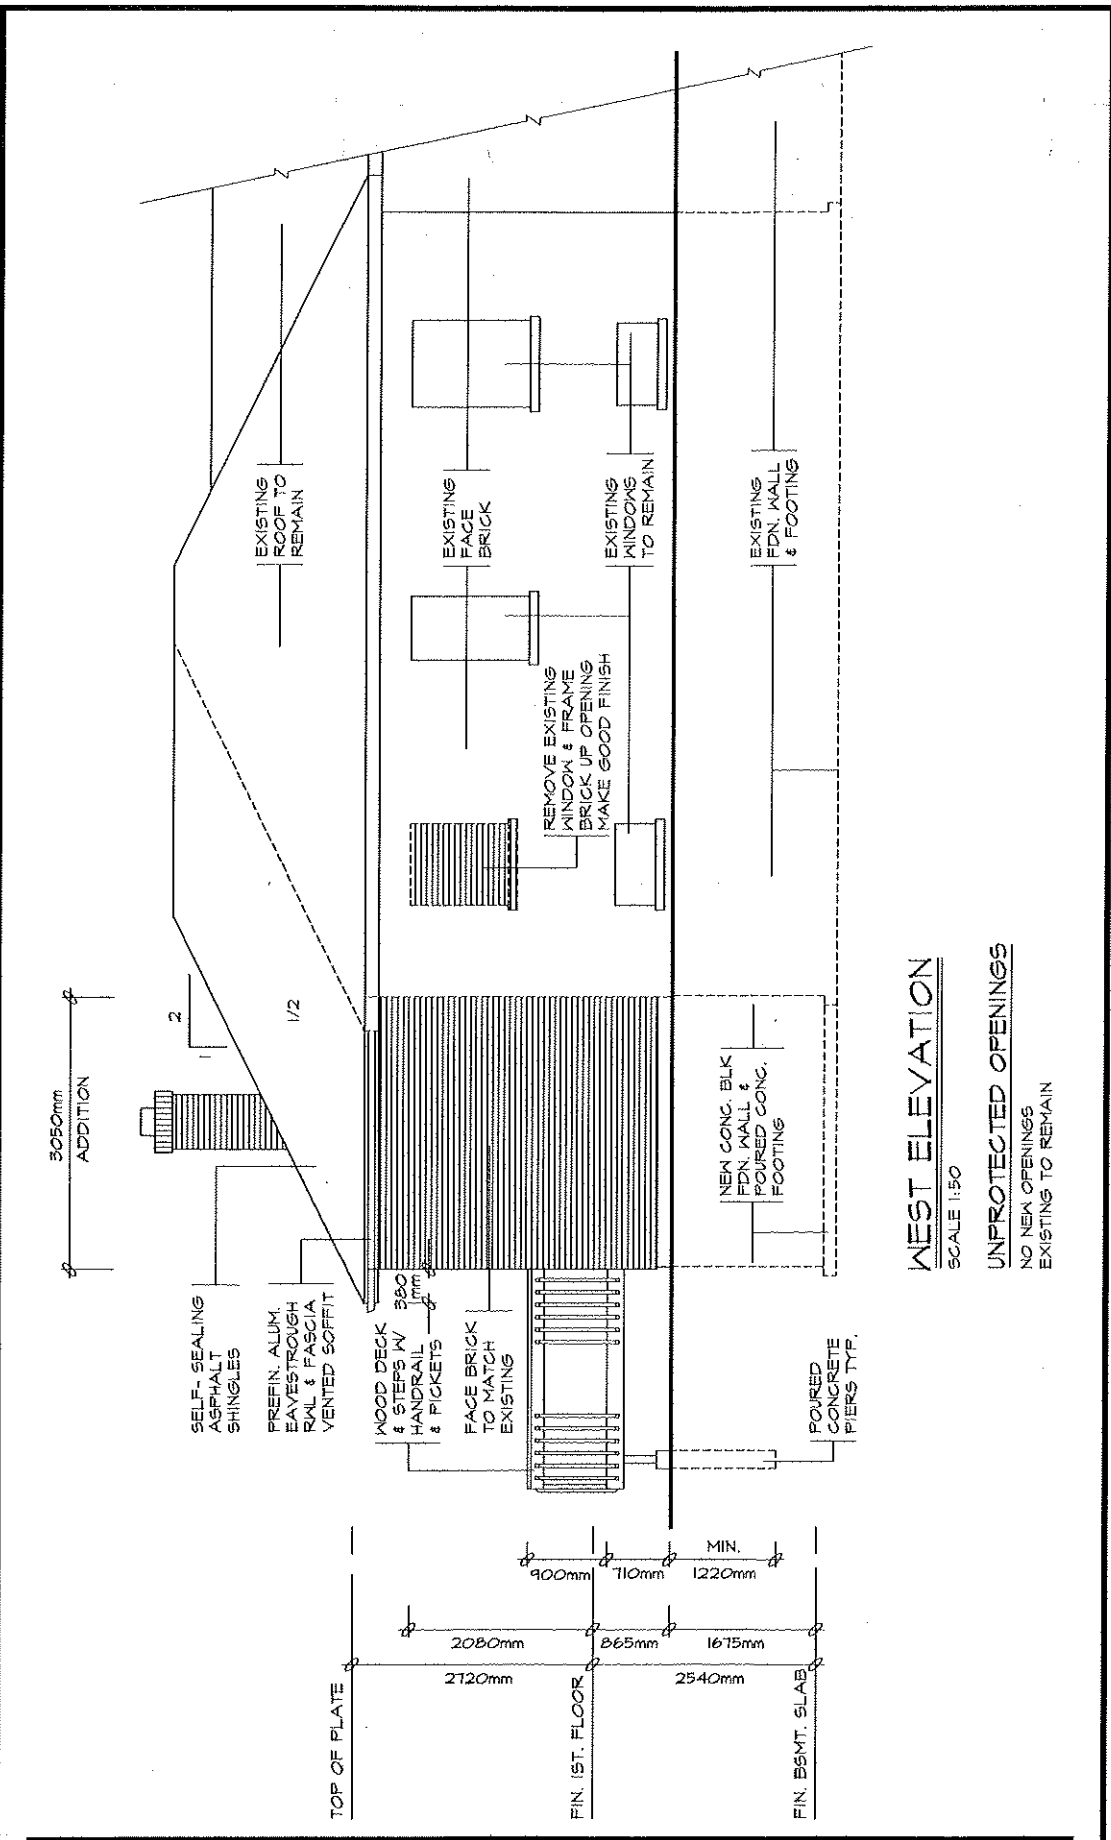

WEST ELEVATION

SCALE 1:50

UNPROTECTED OPENINGS

NO NEW OPENINGS
EXISTING TO REMAIN