

THE CORPORATION OF THE CITY OF PETERBOROUGH

BY-LAW NUMBER 08-164

**BEING A BY-LAW TO AMEND THE ZONING BY-LAW FOR
529 REID STREET**

THE CORPORATION OF THE CITY OF PETERBOROUGH BY THE COUNCIL THEREOF HEREBY ENACTS AS FOLLOWS:


1. Section 3.9 of the By-Law is amended by adding the following:

“.241 Notwithstanding the provisions of Section 271.3 b) and Section 4.3, a driveway with a minimum width of 2.7m shall be permitted.”
2. Map 12a forming part of Schedule ‘A’ to By-law 97-123 is amended by changing the area shown on the sketch attached hereto as Schedule ‘A’ **from R.1, R.2 to SP.241-241-‘H’.**
3. The ‘H’ – Holding Symbol will be removed from the Zoning By-law upon Site Plan Approval being granted for the subject property, including a provision to recognize the encroachment of the portion of the driveway currently encroaching on the adjacent City-owned lands to the south.

By-law read a first, second and third time this 6th day of October, 2008.


(Sgd.) Henry Clarke, Deputy Mayor

(Sgd.) Leigh Doughty, Deputy Clerk

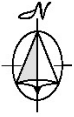

SCHEDULE 'A' TO
BYLAW 2008 - 164
PASSED THE 6th DAY
OF October 2008
MAYOR
CLERK

Change from
R.1,R.2 to
SP.241-241-"H"

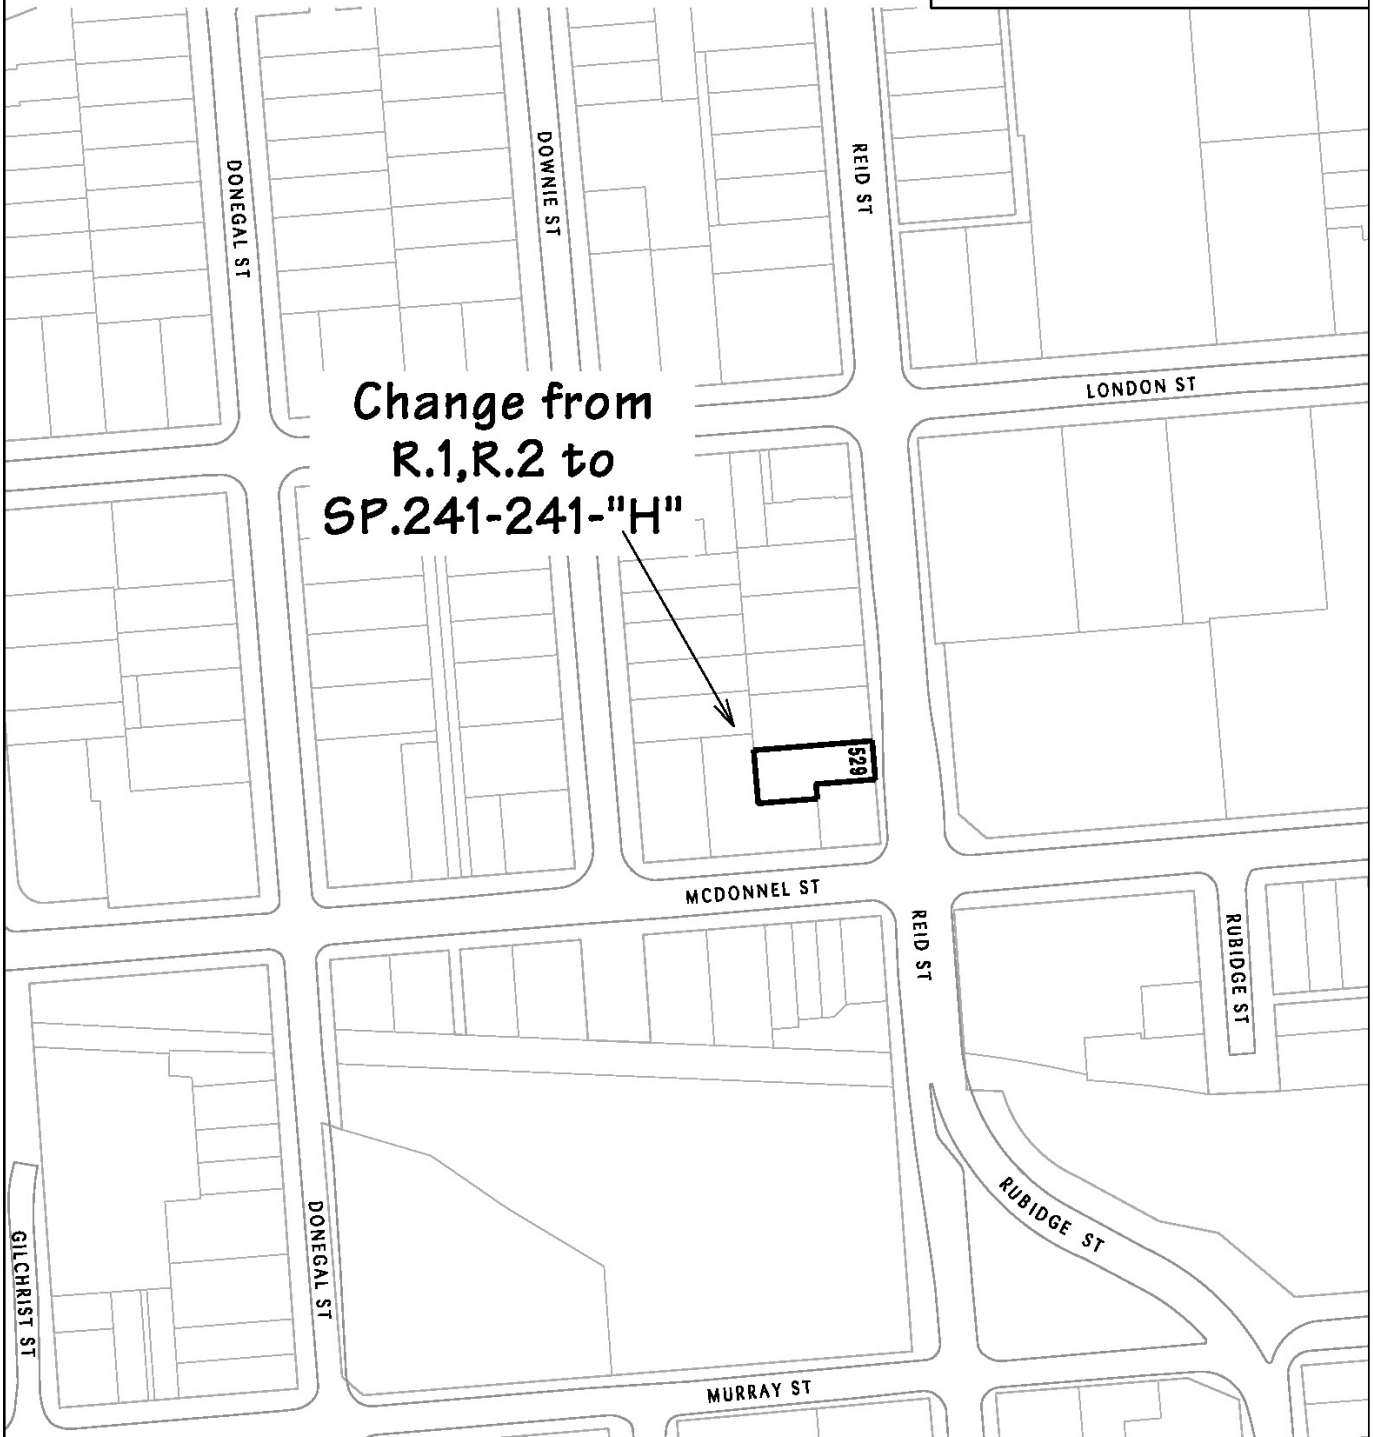

The "City of Peterborough," its employees, or agents, do not undertake to guarantee the validity of the contents of this digital or hardcopy mapfile, and will not be liable for any claims for damages or loss arising from their application or interpretation, by any party. It is not intended to replace a survey or to be used for legal description.

File: z0805

Scale: 1:2000