


WHERE A QUALIFIED B.C.I.N. DESIGNER CAN HELP:

- ENSURE THAT ALL PROPOSED WORK IS IN ACCORDANCE WITH THE CURRENT ONTARIO BUILDING CODE
- ENSURE ALL MINIMUM CEILING HEIGHTS/HEAD HEIGHTS OVER STAIRS ARE MAINTAINED
- ALL SHARED FLOOR/WALL ASSEMBLIES ARE TO HAVE THE PROPER FIRE PROTECTION AND SOUND TRANSMISSION CLASS
- ALL STRUCTURAL ELEMENTS SUPPORTING THE DWELLING UNIT ABOVE ARE TO HAVE PROPER FIRE PROTECTION

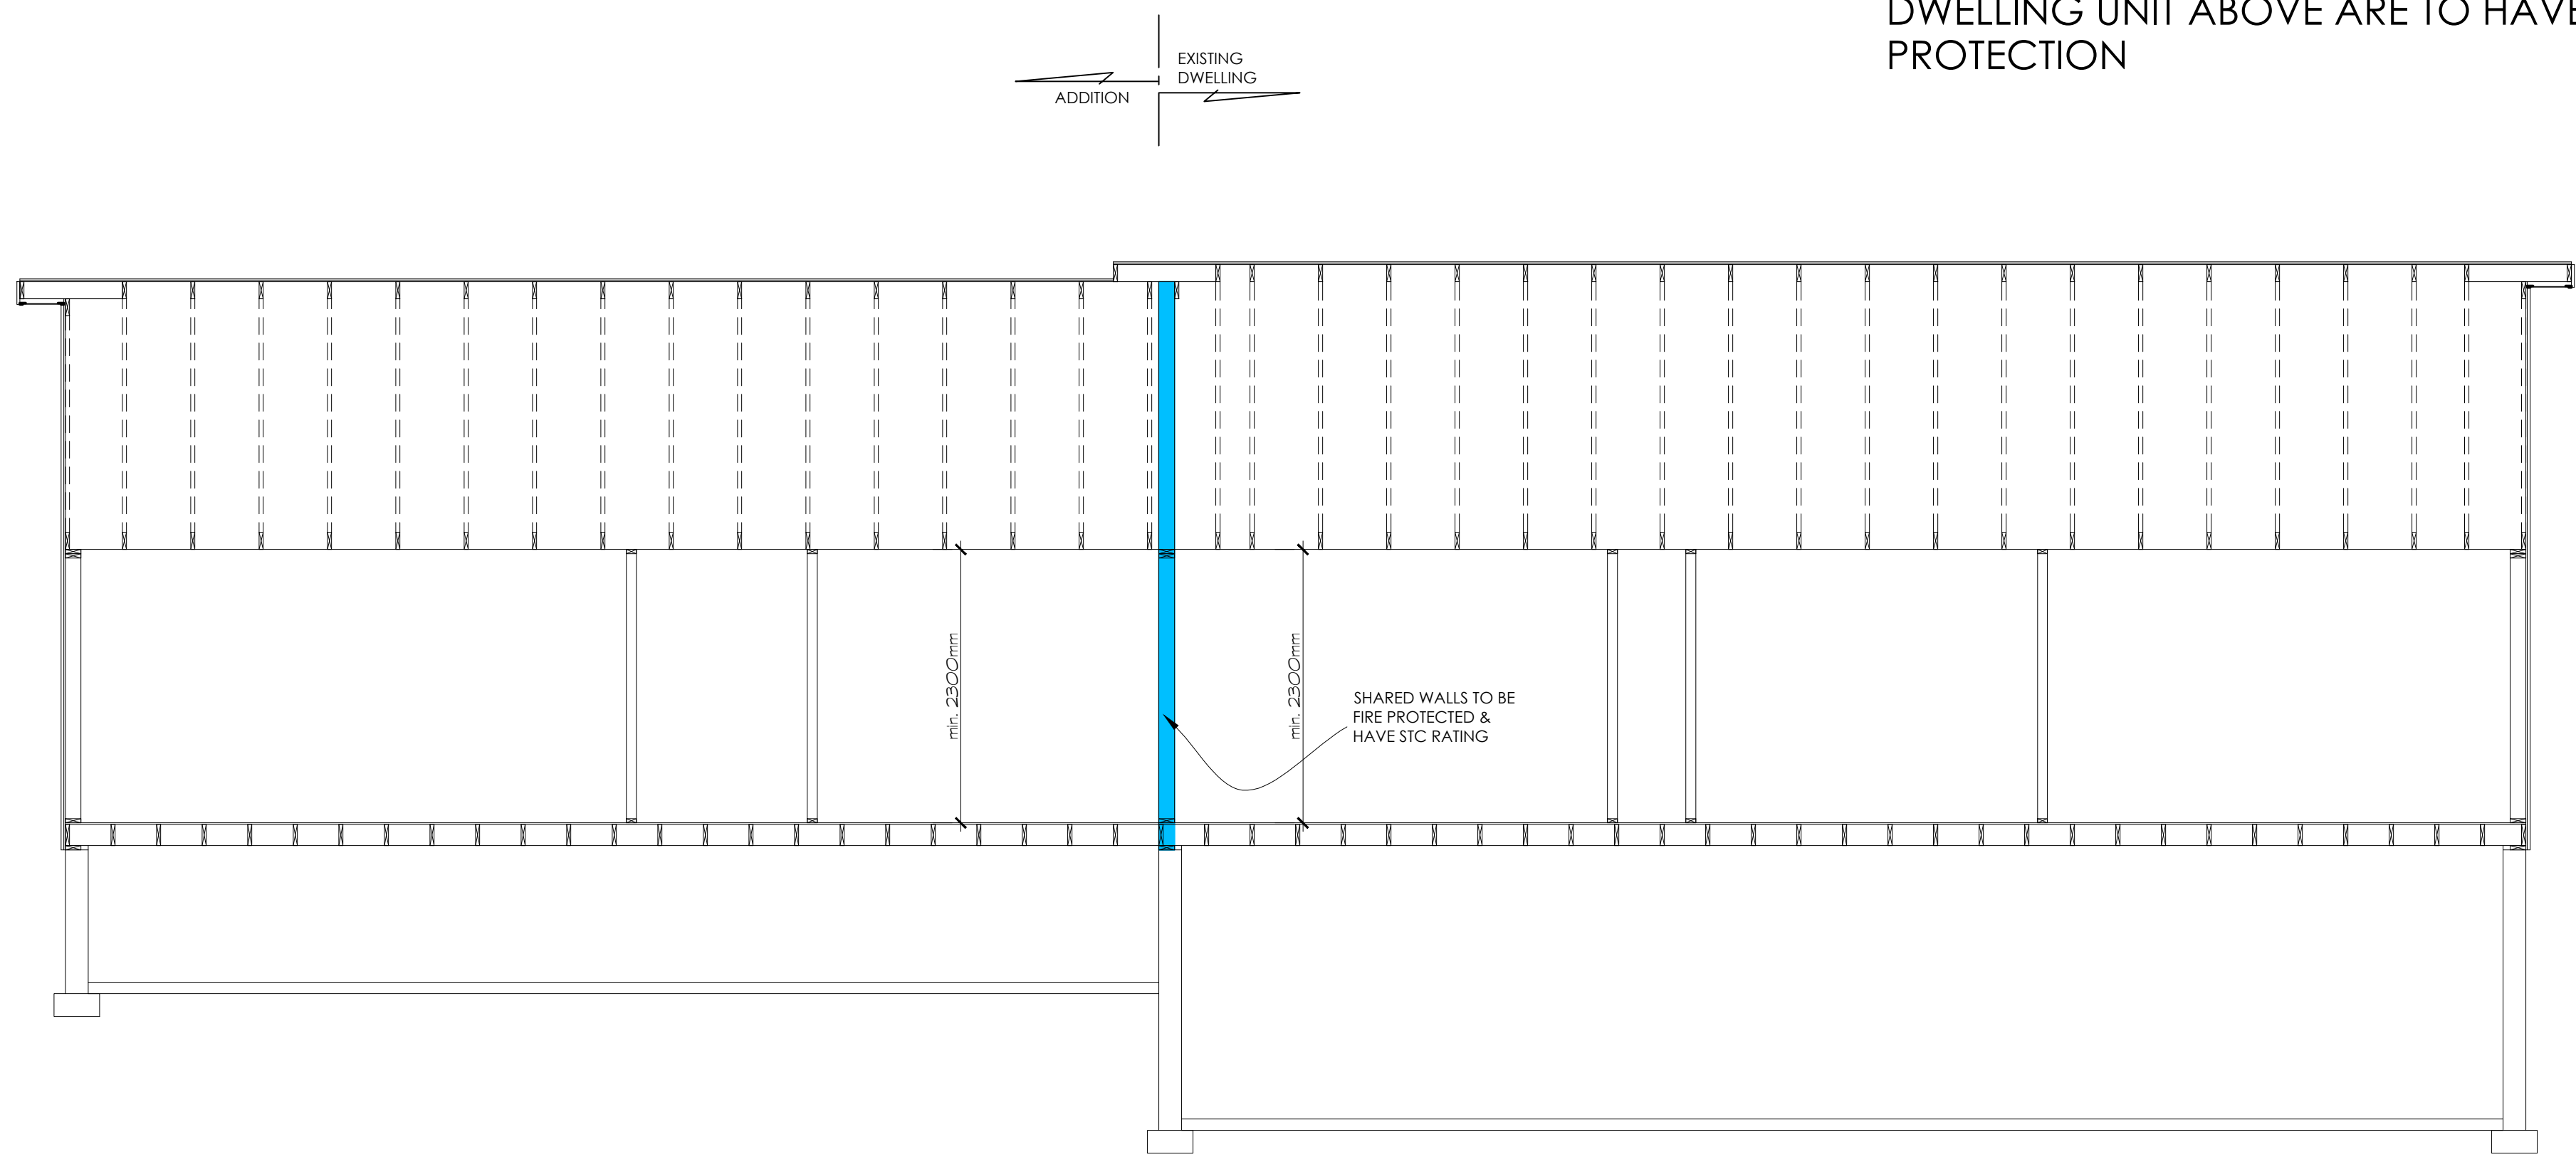

cross section

NOTE: CONSTRUCTION DRAWINGS WILL REQUIRE MORE DETAIL AND BUILDING CODE NOTES TO APPLY FOR A BUILDING PERMIT. DRAWINGS DEPICTED ARE SIMPLIFIED FOR EDUCATIONAL PURPOSES

DRAWINGS PROVIDED BY:

