


NOTE:  
DISCHARGE TO STORM SEWER  
MAY BE PERMITTED PENDING  
PUC APPROVAL OF DECHLORINATION METHOD

N.T.S.

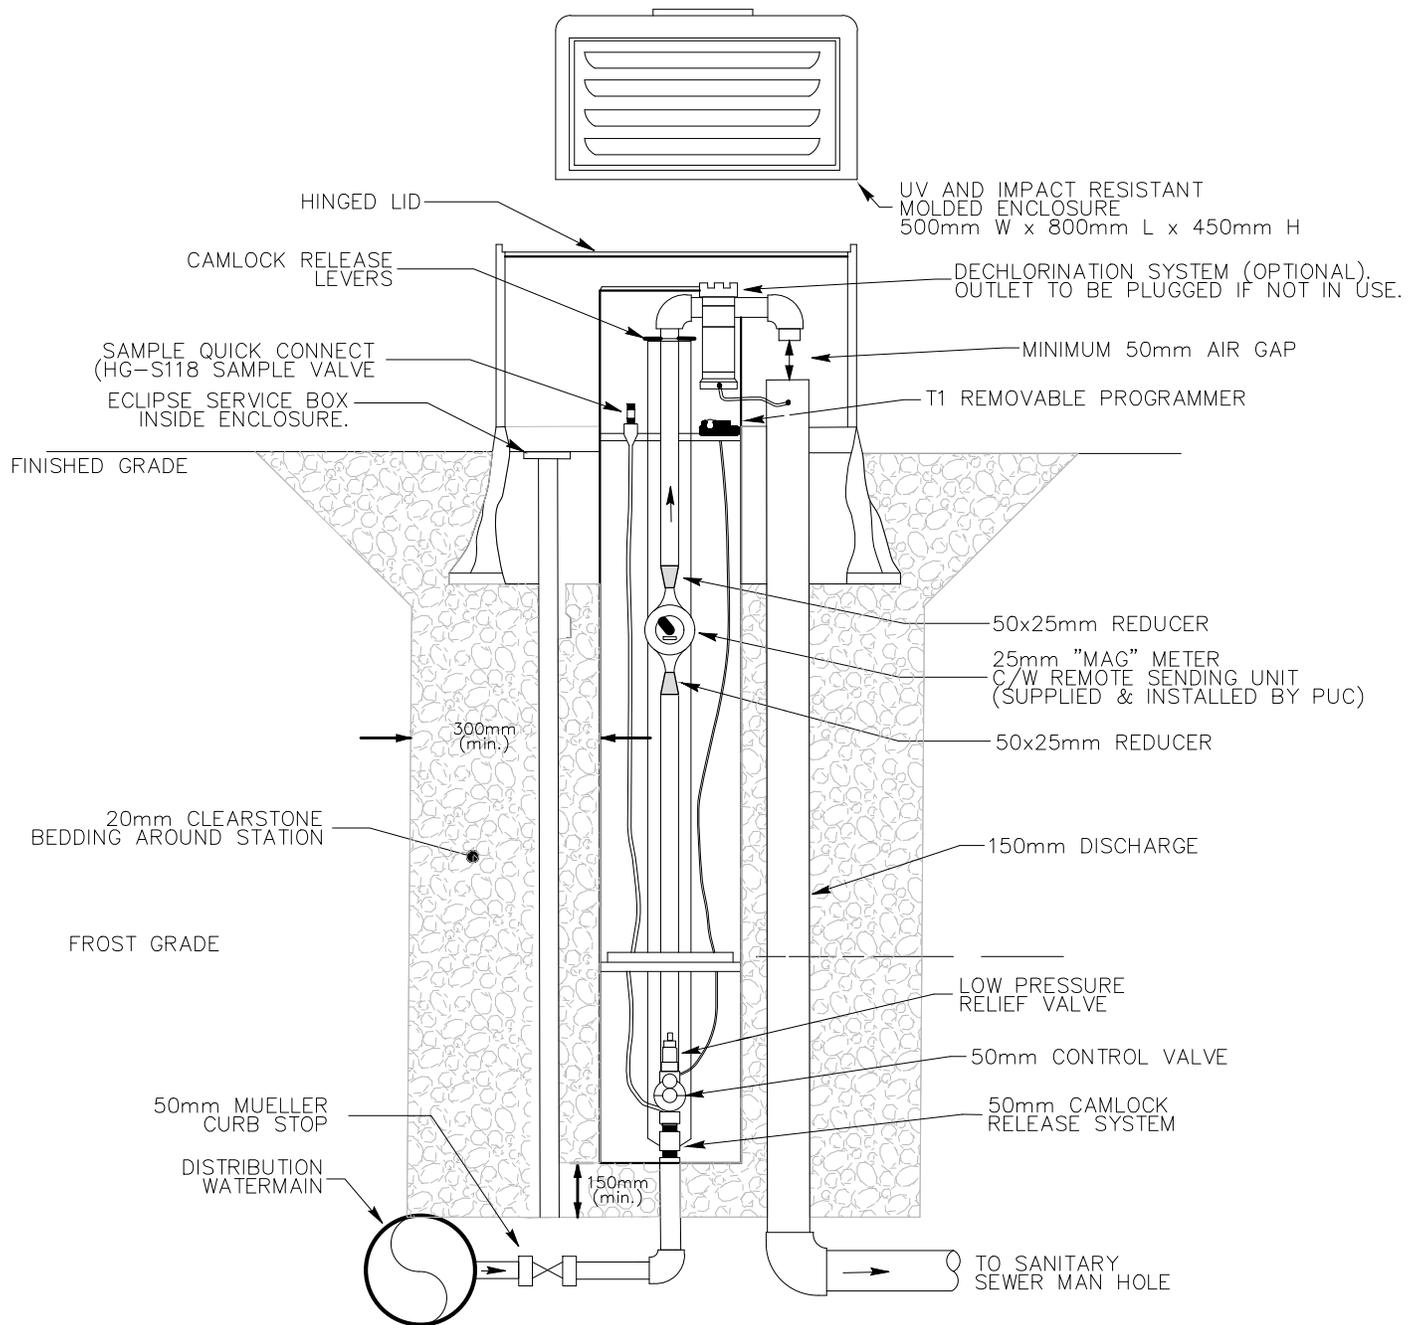

# PETERBOROUGH UTILITIES COMMISSION

## STANDARD WATERWORKS DRAWING

 <p><b>UTILITIES</b> <b>PETERBOROUGH</b> <b>COMMISSION</b></p> <p>WATER RIVERVIEW PARK AND ZOO</p>	TITLE	<p><b>AUTOMATED FLUSHING STATION INSTALLATION</b></p>	No.	REVISION	DATE
			1.	MOVE VALVE LOCATION	01-14-2019
			2.	ADD AIR GAP DIMENSION	07-19-2023
DRAWN BY:	S. BILLINGS	APPROVED:	K. CONLIN		
DESIGNED:	S. BILLINGS	DATE:	07-19-2023		
					<b>A3073</b>