



N.T.S.

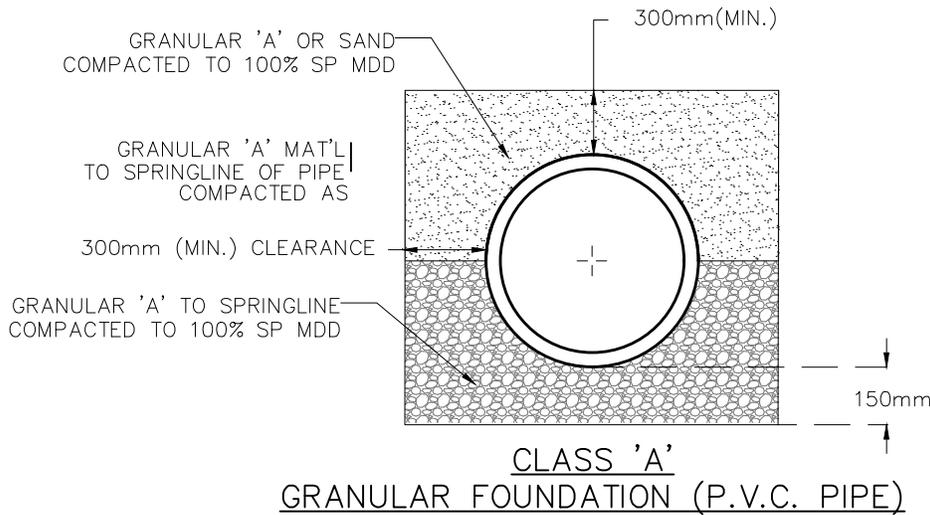

TYPICAL TRENCH SECTION

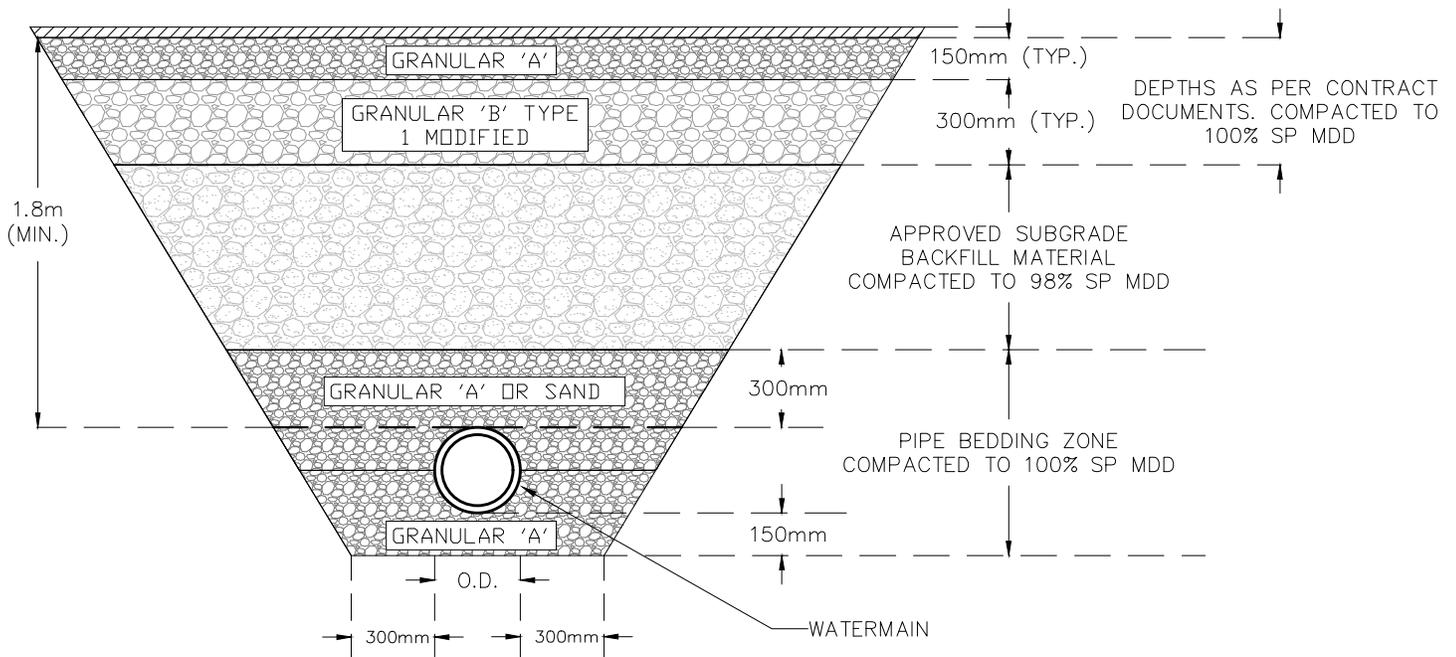

NOTES:

1. GRANULAR 'B' TYPE 1 MODIFIED TO BE AS PER CP314.01
2. GRANULAR 'A' TO BE AS PER CP314.02
3. FOR TRENCHING DETAILS REFER TO OPSD 802.010: FLEXIBLE PIPE EMBEDMENT AND BACKFILL EARTH EXCAVATION

LEGEND:

O.D. - OUTSIDE DIAMETER OF PIPE

PETERBOROUGH UTILITIES COMMISSION
STANDARD WATERWORKS DRAWING

| | | | | |
|---|-------------------------------------|--------------|----------------------------------|------------|
|  | TITLE | No. | REVISION | DATE |
| | WATERMAIN BEDDING AND COVER DETAILS | 1. | UNIFORM TEXT, NTS LABEL | 06-14-2023 |
| | | 2. | INCREASED COMPACTION REQUIREMENT | 10-31-2023 |
| DRAWN BY: J. ELLISON | APPROVED: K. CONLIN | A1769 | | |
| DESIGNED: J. ELLISON | DATE: 03-29-2023 | | | |