

PLANT LIST

DECIDUOUS TREES								
Count	Key	BOTANICAL NAME	COMMON NAME	CALIPER	HEIGHT	ROOT	SPREAD	NOTE
13	AMB	Amelanchier canadensis "Ballerina"	Ballerina Serviceberry	60mm	-	W.B.	-	-
16	ULA	Ulmus japonica x wilsoniana 'Morton'	Accolade Elm	60mm	-	W.B.	-	Single Stem
3	QRF	Quercus robur "Fastigiata"	Pyramidal English Oak	60mm	-	W.B.	-	-
16	GTH	Gleditsia triacanthos inermis "Shademaster"	Shademaster Honey-locust	60mm	-	W.B.	-	-
18	LT	Liriodendron tulipifera	Tulip Tree	60mm	-	W.B.	-	-
15	ASA	Acer saccharum	Sugar Maple	60mm	-	W.B.	-	-
16	PT	Populus tremuloides	Trembling Aspen	60mm	-	W.B.	-	-
17	SGI	Syringa reticulata "Ivory Silk"	Ivory Silk Tree Lilac	60mm	-	W.B.	-	-
10	AFJ	Acer x freemanii "Jeffersred"	Autumn Blaze Maple	60mm	-	W.B.	-	-

CONIFEROUS TREES								
Count	Key	BOTANICAL NAME	COMMON NAME	CALIPER	HEIGHT	ROOT	SPREAD	NOTE
31	PG	Picea glauca	White Spruce	-	250cm	W.B.	-	-
20	PPG	Picea pungens "Glaucia"	Blue Colorado Spruce	-	250cm	W.B.	-	Single Stem
27	PST	Pinus strobus	White Pine	-	250cm	W.B.	-	-

NOTES:



- CONTRACTOR SHALL OBTAIN STAKEOUTS FROM ALL UTILITIES PRIOR TO LANDSCAPE INSTALLATIONS.
- REFER TO SPECIFICATIONS FOR PLANTING, TOPSOIL, AND SOD REQUIREMENTS.

SEED MIX:

WET MEADOW SEED:	
MIN % GERMINATION: 70%	
MAX % OF WEED: 3.00%	
SEED MIX	SEED MIX %
GRASSES, SEDGES	
Virginia Wild Rye	18%
Riverbank Wild Rye	15%
Big Blue Stem	12%
Fowl Bluegrass	18%
Fowl Mannagrass	10%
Soft Rush	05%
Wool Grass	05%
Canada Bluejoint	03%
FORBS	
Blue Vervain	05%
Black Eyed Susan	04%
New England Aster	03%
Boneset	02%

NOTE:

- NURSE CROP SEED SHALL BE COMMON OATS (AVENA SATIVA), WHITE MILLET (PANICUM MILIACEUM), OR WINTER WHEAT (TRITICUM AESTIVUM) UNLESS OTHERWISE APPROVED BY THE CONSULTANT.

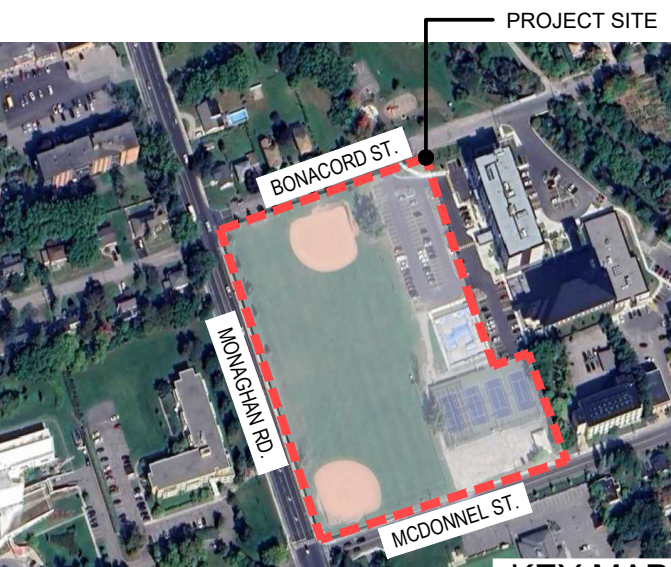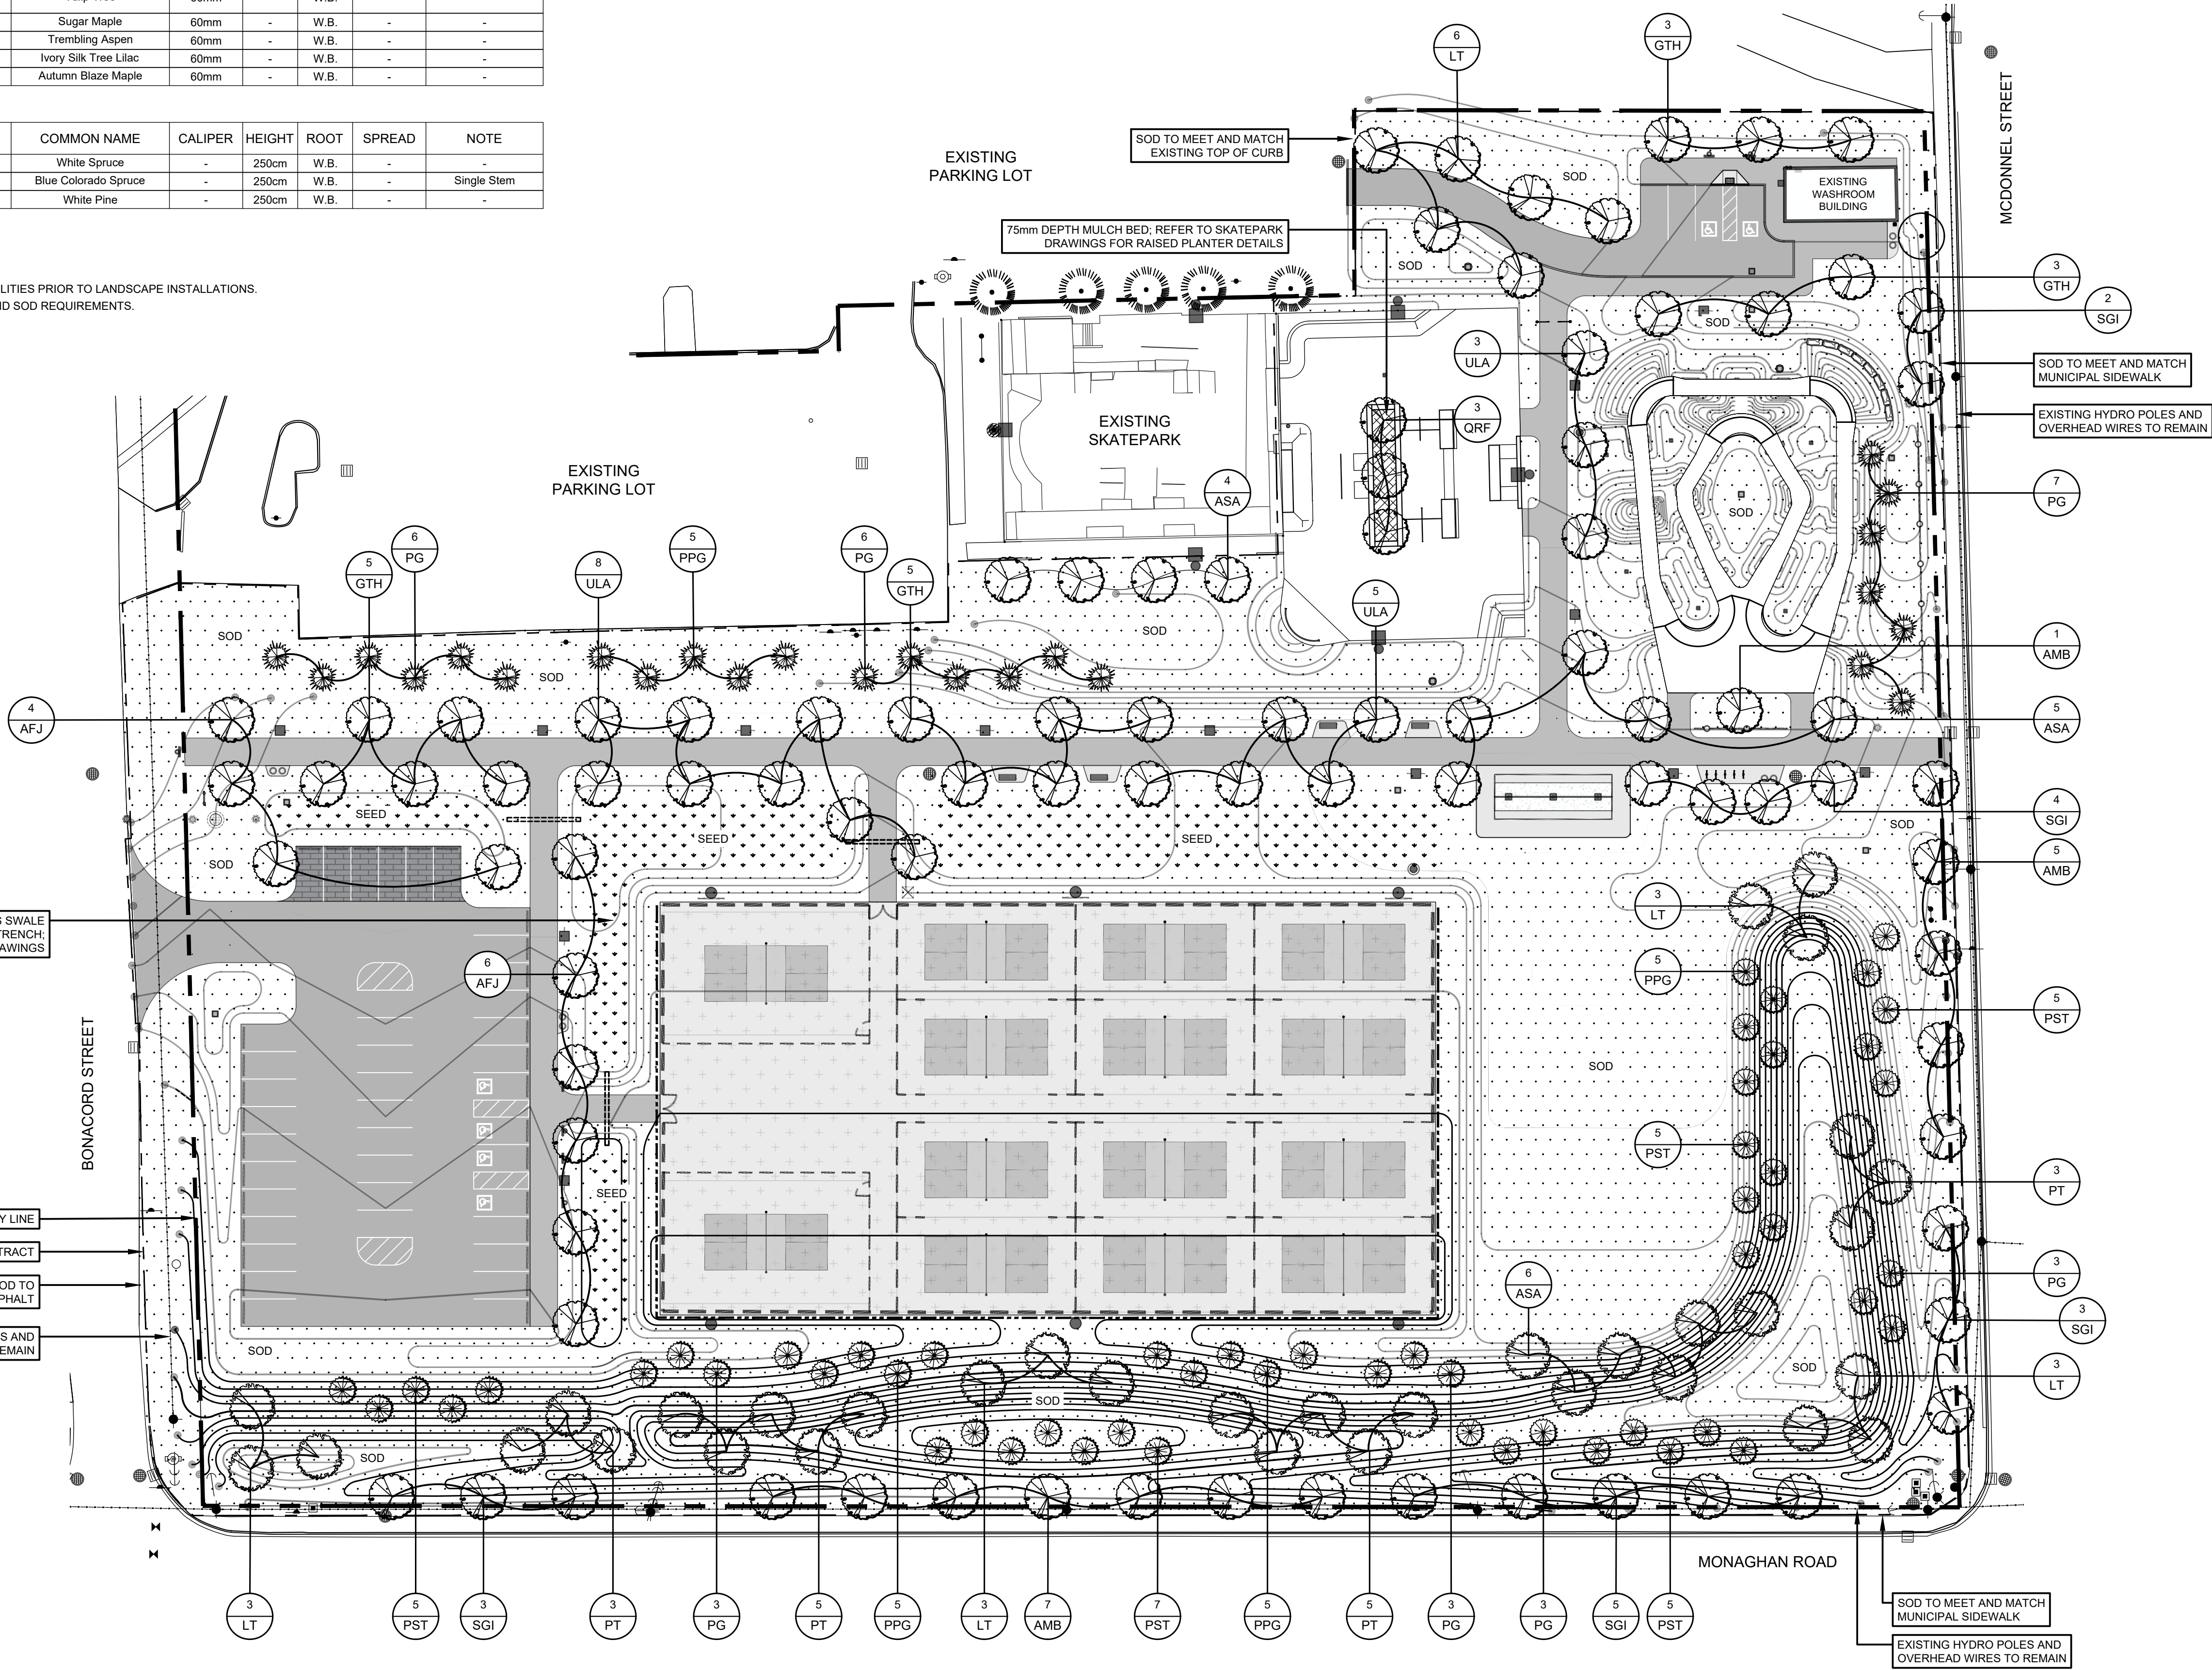


LEGEND:

- 1 D-0 DETAIL #
- QNT SHEET #
- QNT QUANTITY
- KEY PLANT KEY
- LIMIT OF CONTRACT
- EXISTING TREES TO REMAIN
- DECIDUOUS TREE
- DECIDUOUS TREE (BERM PLANTING)
- CONIFEROUS TREE
- CONIFEROUS TREE (BERM PLANTING)
- SOD
- MULCH BED
- SEED

no.	revision	date	by
R3	ISSUED FOR ADDENDUM #1	2024-10-03	JS
R2	ISSUED FOR TENDER	2024-09-27	JS
R1	ISSUED FOR REVIEW	2024-09-09	MM
R0	ISSUED FOR REVIEW	2021-08-13	JS

THESE DRAWINGS ARE THE PROPERTY OF LANDSCAPE PLANNING LIMITED AND SHALL NOT BE ALTERED, MODIFIED, REVISED OR CHANGED WITHOUT THE WRITTEN CONSENT OF LANDSCAPE PLANNING LIMITED. SEAL IS NOT VALID WITHOUT SIGNATURE OF THE LANDSCAPE ARCHITECT. DRAWINGS CANNOT BE USED FOR TENDER/CONSTRUCTION UNTIL SIGNED BY LANDSCAPE ARCHITECT.

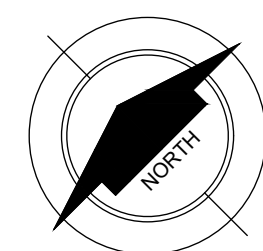

project number
2024-021



project title
BONNERWORTH PARK REDEVELOPMENT

560 MCDONNELL STREET,
PETERBOROUGH, ONTARIO

client
CITY OF PETERBOROUGH

tender number
ITT-67-24

drawing title

PLAN

drawn by MN	reviewed by PG	drawing number: LP
date OCT. 2024	scale 1:400	